



- NOTES**
1. DO NOT SCALE
 2. PLEASE NOTE THAT ALL PRODUCT ARE SUBJECT TO MANUFACTURING TOLERANCE OF +0mm / -2mm
 3. ALL DRAWINGS APPROVED FOR MANUFACTURE WILL INCUR COSTS IF CHANGED


EB24 WINDOW SECTIONS

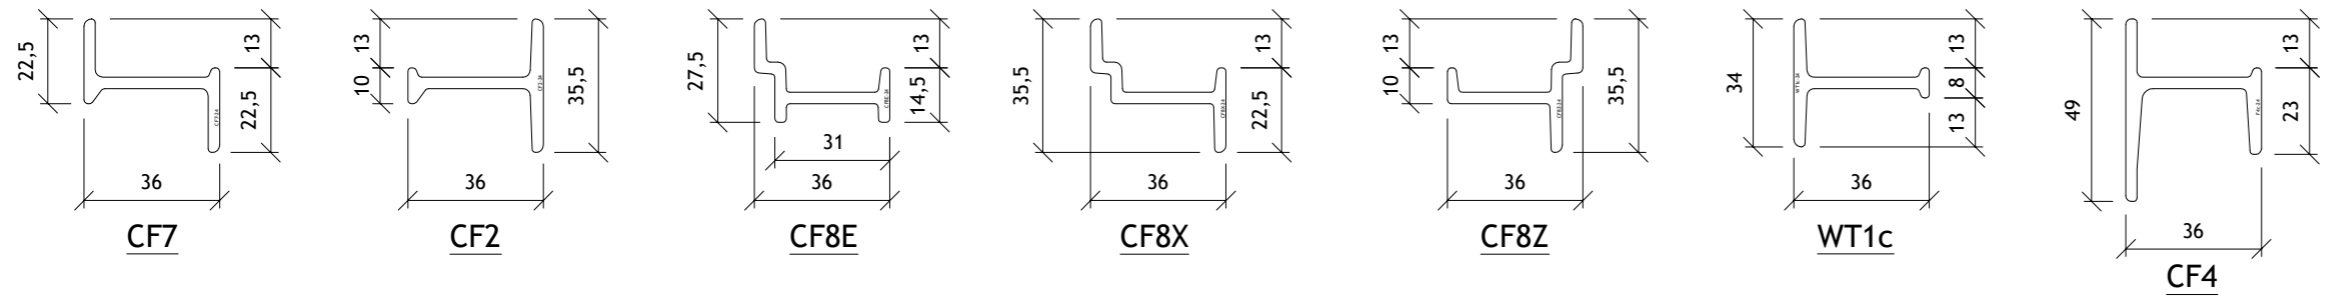

EB24 DOOR SECTIONS

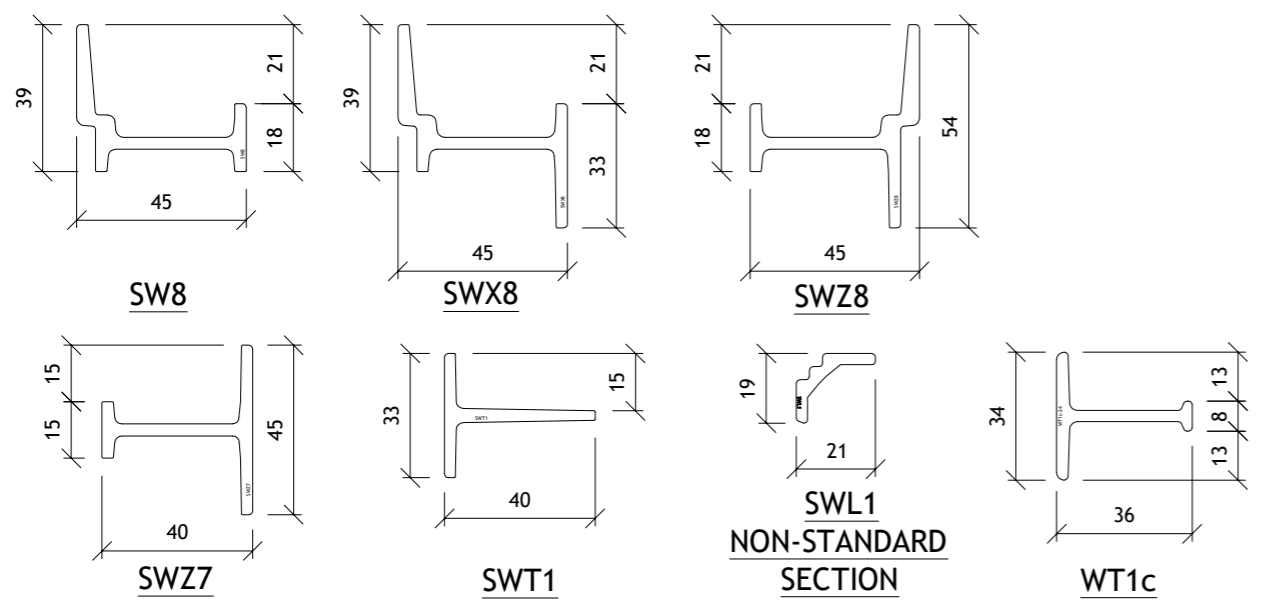

UNIVERSAL COUPLING SECTIONS

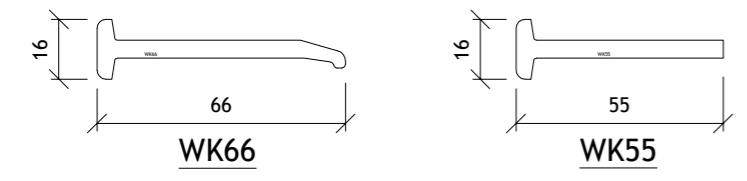

DATE	REV	INT	COMMENTS
REVISIONS			



For Information

Drawing Title
SECTION DRAWING

Project/Site

Contractor/Client

Architect

Scale @ A1: 1:1 **Drawn By:** AH
Date: 2021 **Checked by:**

Clement House
 Haslemere
 Surrey, GU27 1HR
 Tel: 01428 643393
 Fax: 01428 644436
 E-mail: antony.holden@clementwg.co.uk

Drawing No. EB24	Revision -
----------------------------	----------------------